


THIS COPY IS PROVIDED ON A RESTRICTED BASIS AND IS NOT TO BE USED IN ANY WAY DETRIMENTAL TO THE INTERESTS OF PANDUIT CORP.

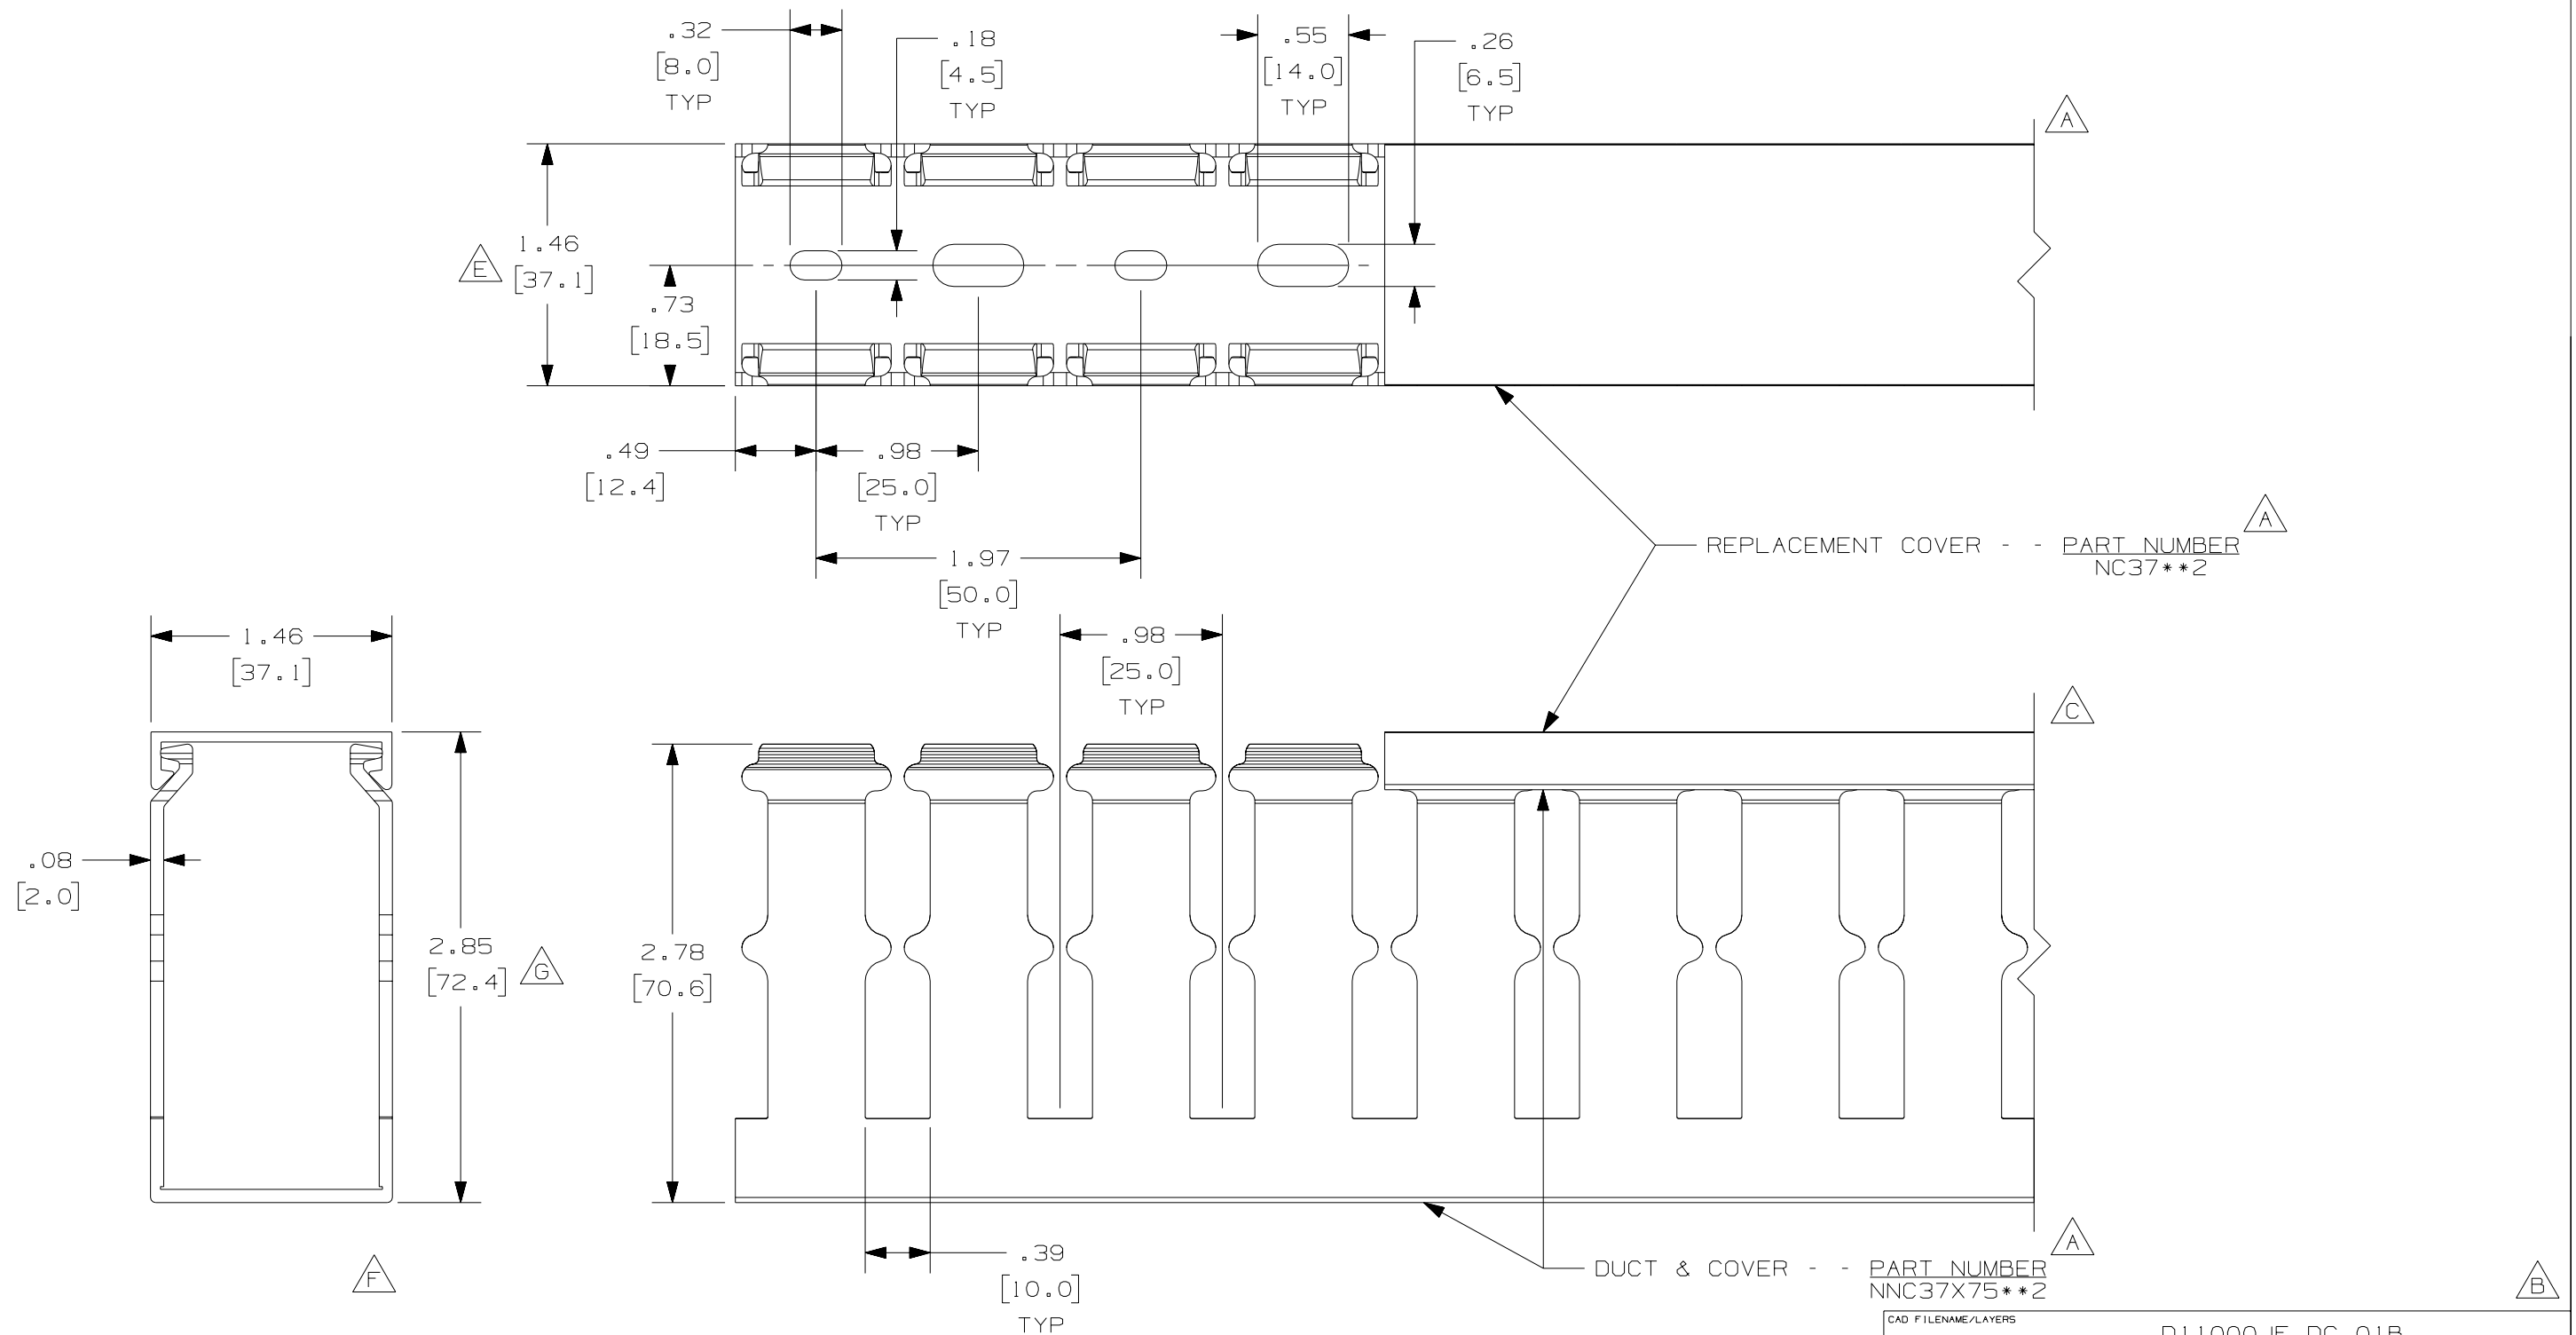

NOTE.

- 1. ALL DIMENSIONS ARE REFERENCE ONLY.
- 2. DIMENSIONS IN PARENTHESES ARE METRIC.
- 3. THE ** DENOTE COLOR.
- 4. DUCT AND COVER ARE AVAILABLE IN 6.56 FT, 2 METER (2000.0) LENGTHS.

REV	DATE	BY	CHK	DESCRIPTION
--	-----	---	---	H. ADDED LENGTH NOTE G. CORRECTED DIMENSION
2	7-30-07	JCST	MKBE	F. DELETED DIMENSION E. ADDED DIMENSION
--	-----	---	---	D. CHANGED MATERIAL - WAS PVC C. CHANGED VIEW
1	10-21-04	JCST	MKBE	B. CHANGED DRAWING SIZE A. ADDED TOP VIEW, LABELS, AND NOTE
R	9-23-03	JHNU	JGG	DRAWING RELEASED

CAD FILENAME/LAYERS		D11000JF_DC_01B	
PANDUIT CORP. TINLEY PARK, ILLINOIS			
WIRING DUCT - TYPE NNC WITH COVER 37 X 75 MARKETING DRAWING			
DRAWN BY JHNU	MAT'L: HALOGEN FREE MODIFIED PPO	SCALE FULL	DWG B
DATE 9-23-03	D	DRAWING NO. 36897-791	SIZE B
CHECKED BY JGG			